

1階平面図 S=1/200


REVISION	DATE	BY



APPL.	CHKD.	DRK.
11.05	11.05	11.05

丸山総合公園総合体育館

TITLE	1階平面図
SCALE	A1: 1/200 A3: 1/400

NO. A-01

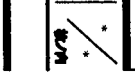

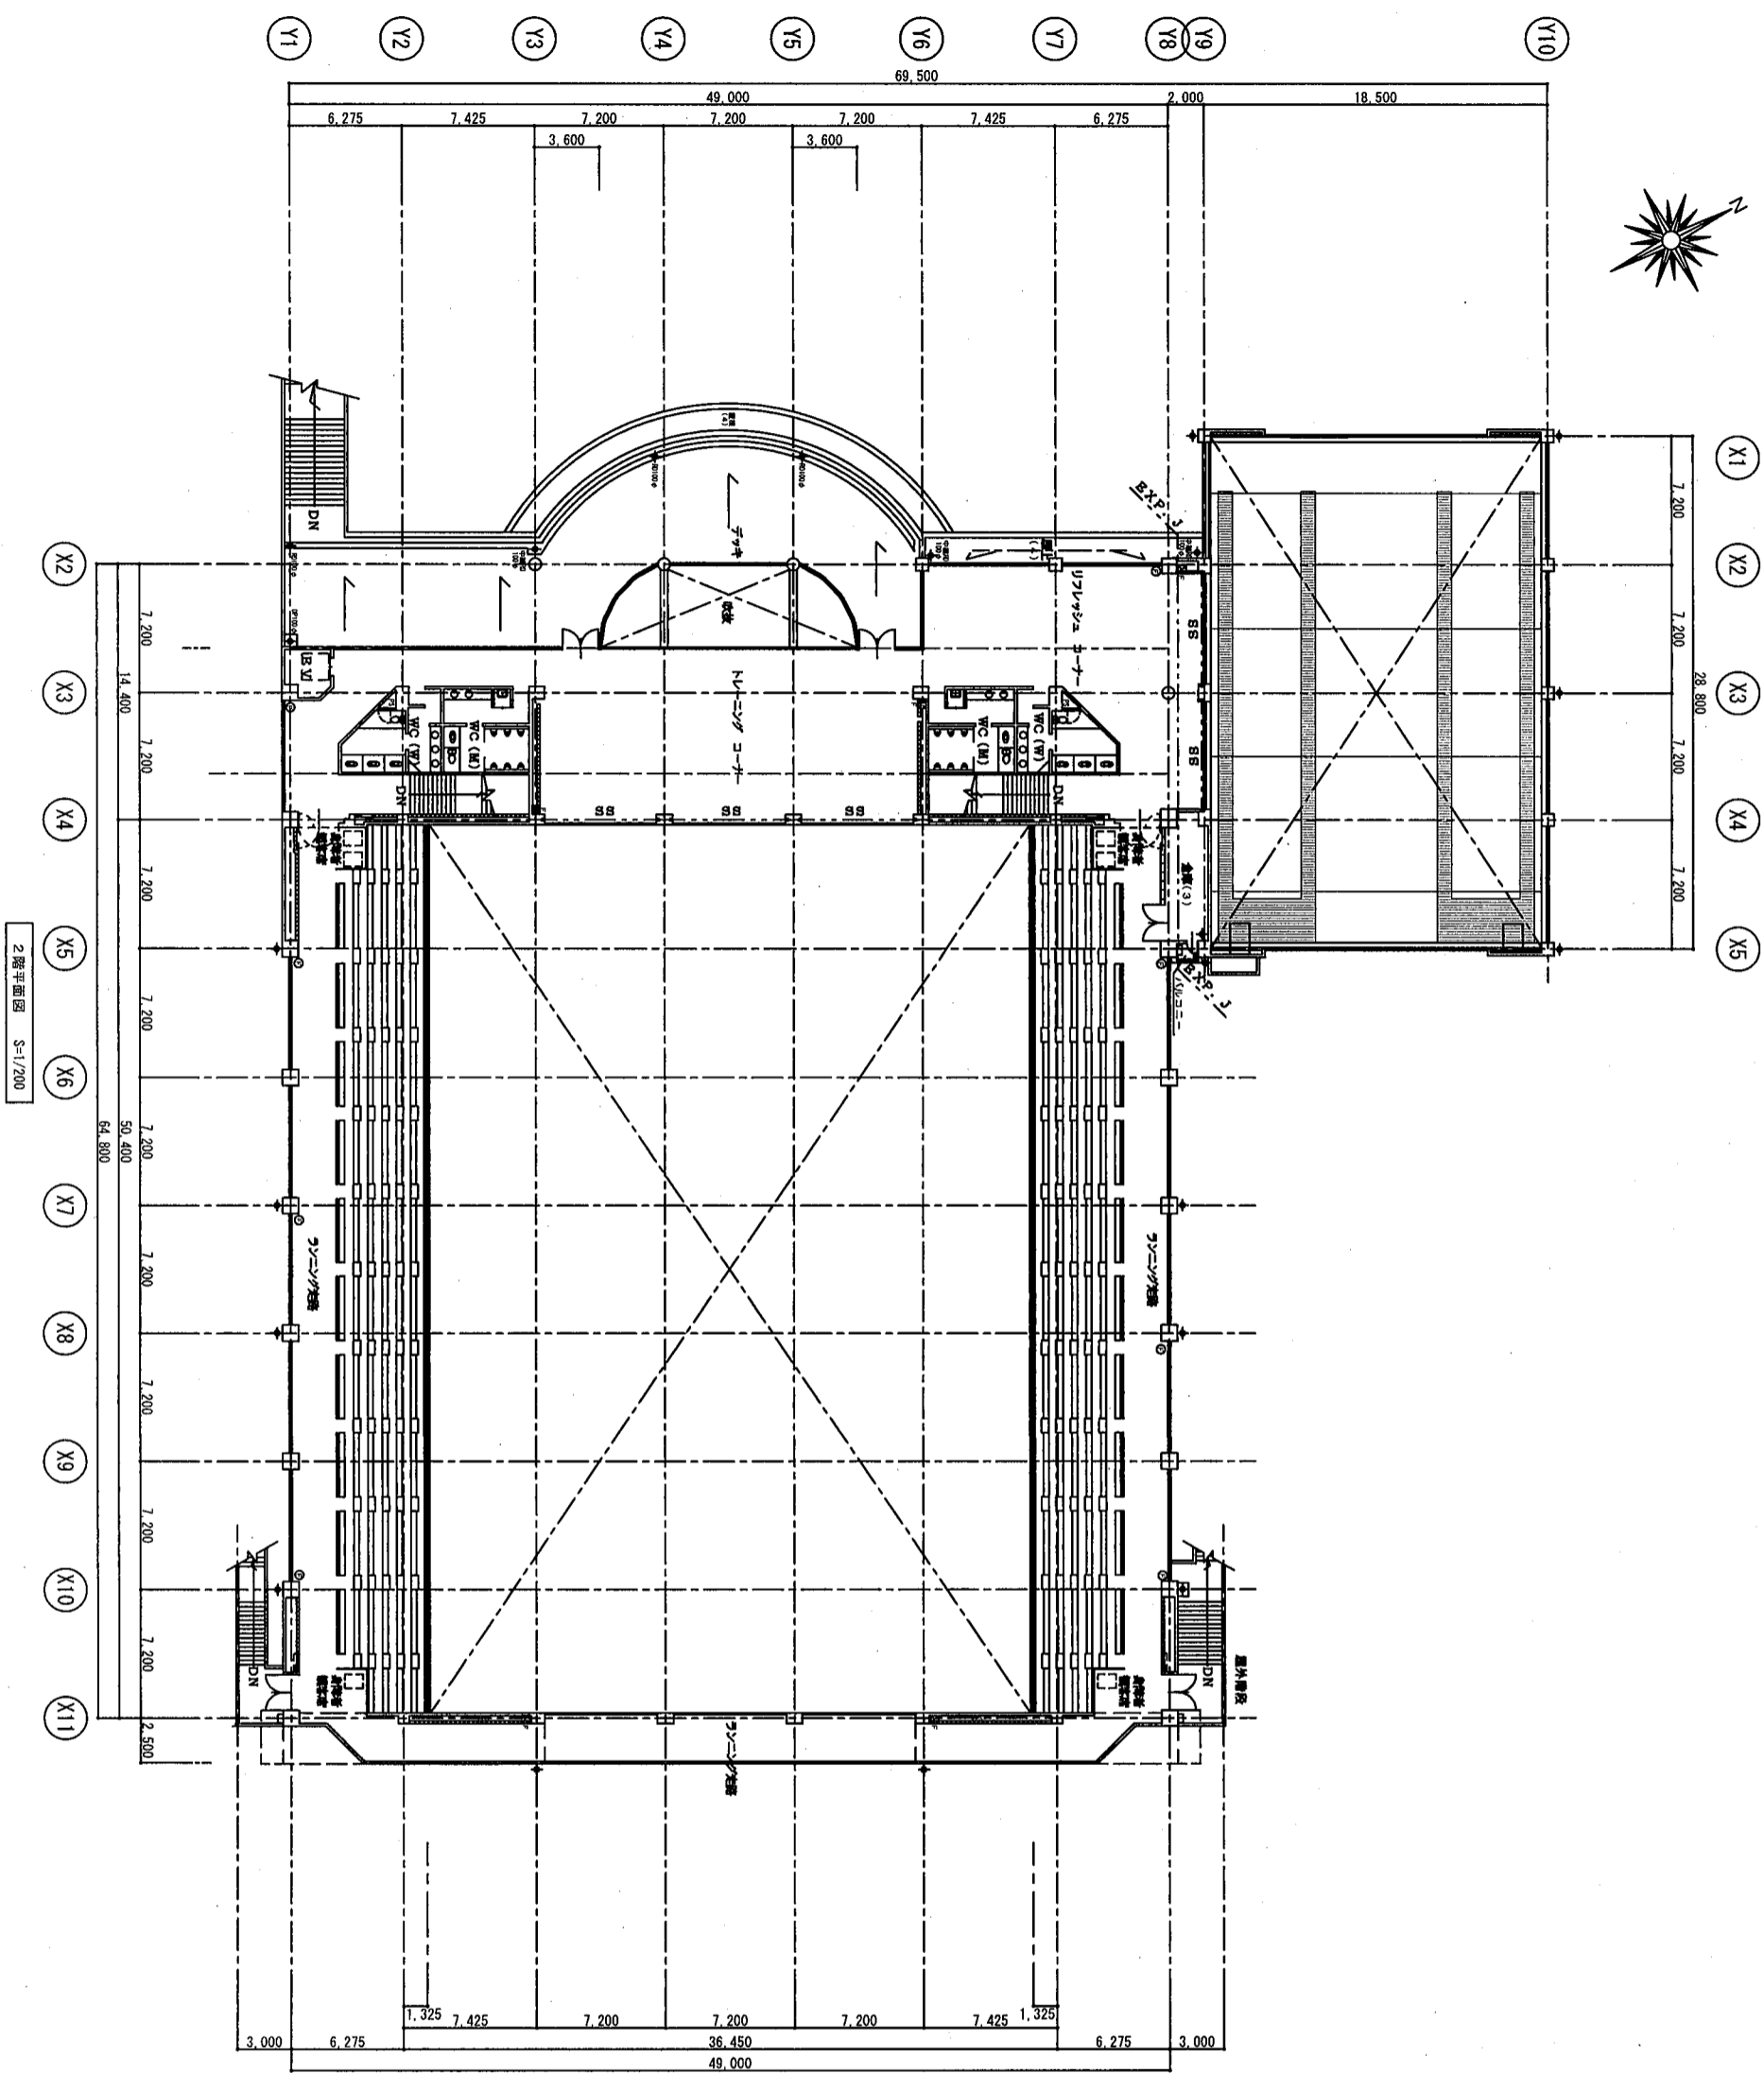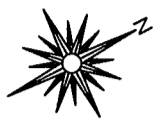

REVISION	DATE	BY	CHK
	11.06		
	11.06		
	11.06		

丸山総合公園総合体育館

TITLE	NO.
2階平面図	A-02

SCALE A1: 1/200 A3: 1/400